


# RZUT KONSTRUKCJI

skala 1:50

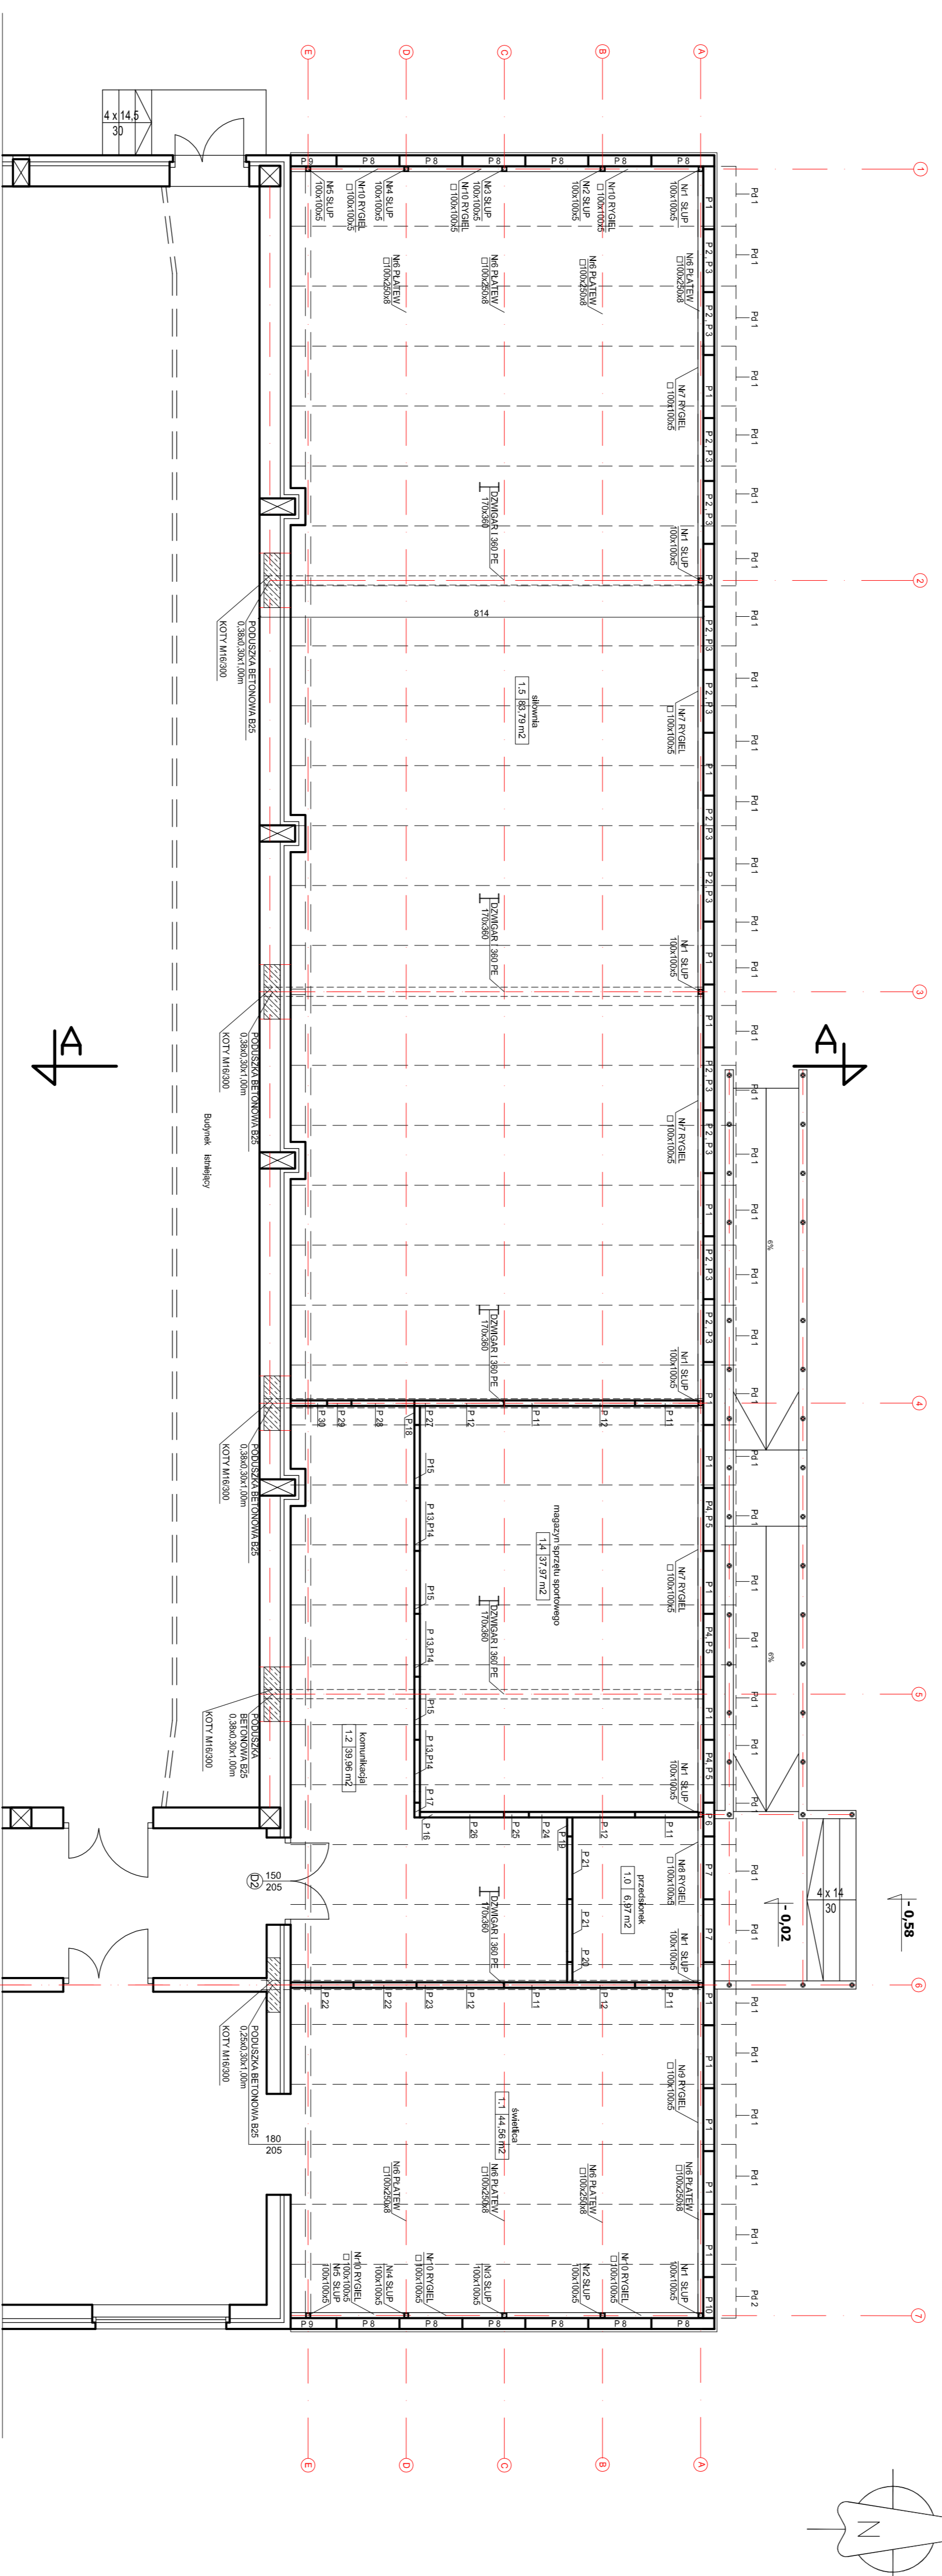

Nazwa Elementu	grubość [mm]	szerokość [cm]	wysokość [cm]	liczba [szt]
P.1	200	118.5	345	16
P.2	200	118.5	105	12
P.3	200	118.5	65	12
P.4	200	118.5	200	6
P.5	200	118.5	116	3
P.6	200	118.5	116	2
P.7	200	118.5	455	12
P.8	200	118.5	455	2
P.9	200	76	345	1
P.10	200	118.5	345	3
P.11	100	118.5	346	1
P.12	100	118.5	346	1
P.13	100	118.5	180	3
P.14	100	118.5	80	3
P.15	100	118.5	346	3
P.16	100	30	346	1
P.17	100	30	346	1
P.18	100	35	310	1
P.19	100	37	310	1
P.20	100	37	115.5	2
P.21	100	118.5	110	2
P.22	100	30	346	1
P.23	100	30	346	1
P.24	100	46	80	1
P.25	100	3.50	80	1
P.26	100	118.5	80	1
P.27	100	40	346	1
P.28	100	118.5	136	1
P.29	100	49	346	1
P.30	100	67	346	1
<b>RAZEM:</b>				100
<b>ZESTAWIENIE PŁYT DACHOWYCH</b>				
P4.1	200	110	820	35
P4.2	200	59	346	35
<b>RAZEM:</b>				56

Nazwa Elementu	przekrój [mm]	długość [cm]	grubość [cm]	liczba [szt]	masa [kg]	masa [kg]				
M1 ŚLUP	100x100x5	2.90	14.41	7	292.23					
M2 ŚLUP	100x100x5	3.41	14.41	2	56.27					
M3 ŚLUP	100x100x5	3.56	14.41	2	102.59					
M4 ŚLUP	100x100x5	3.70	14.41	2	106.63					
M5 ŚLUP	100x100x5	3.89	14.41	2	113.64					
M6 ŚLUP	100x100x5	4.23	14.41	2	133.64					
M7 RWGIEL	100x100x5	7.45	14.41	12	1288.25					
M8 RWGIEL	100x100x5	3.03	14.41	3	257.65					
M9 RWGIEL	100x100x5	5.96	14.41	3	536.97					
M10 RWGIEL	100x100x5	2.30	14.41	18	258.57					
<b>RAZEM:</b>				77	3253.55	3253.55				

Nazwa Elementu	długość [m]	liczba [szt]
OBR.02/200	56	6
OBR.02/200	2.40	3
OBR.02/200	1.25	3
OBR.02/200	3.80	21
OBR.04	3.50	1
OBR.05/200	3.50	2
OBR.06	8.50	1
OBR.06	7.40	1
OBR.07/100	24	1
OBR.07/200	49	1
OBR.07/200	12	1
OBR.07/200	5.70	1
OBR.08/200	35	1
OBR.08/200	21.00	37
OBR.54/200	41.50	1
OBR.54/200	39.50	1
OBR.62/200	41.50	1
OBR.74/200	45.00	1
OBR.74/200	33.30	1


RZUT KONSTRUKCJI	
25	